


# **STAMBENO - POSLOVNI OBJEKAT Pr + 3 + Pk**



Ugao ulica:  
Slobodana Đurića i  
Gordane Kosanović,  
Altina, Zemun


**Beograd, 2011.**



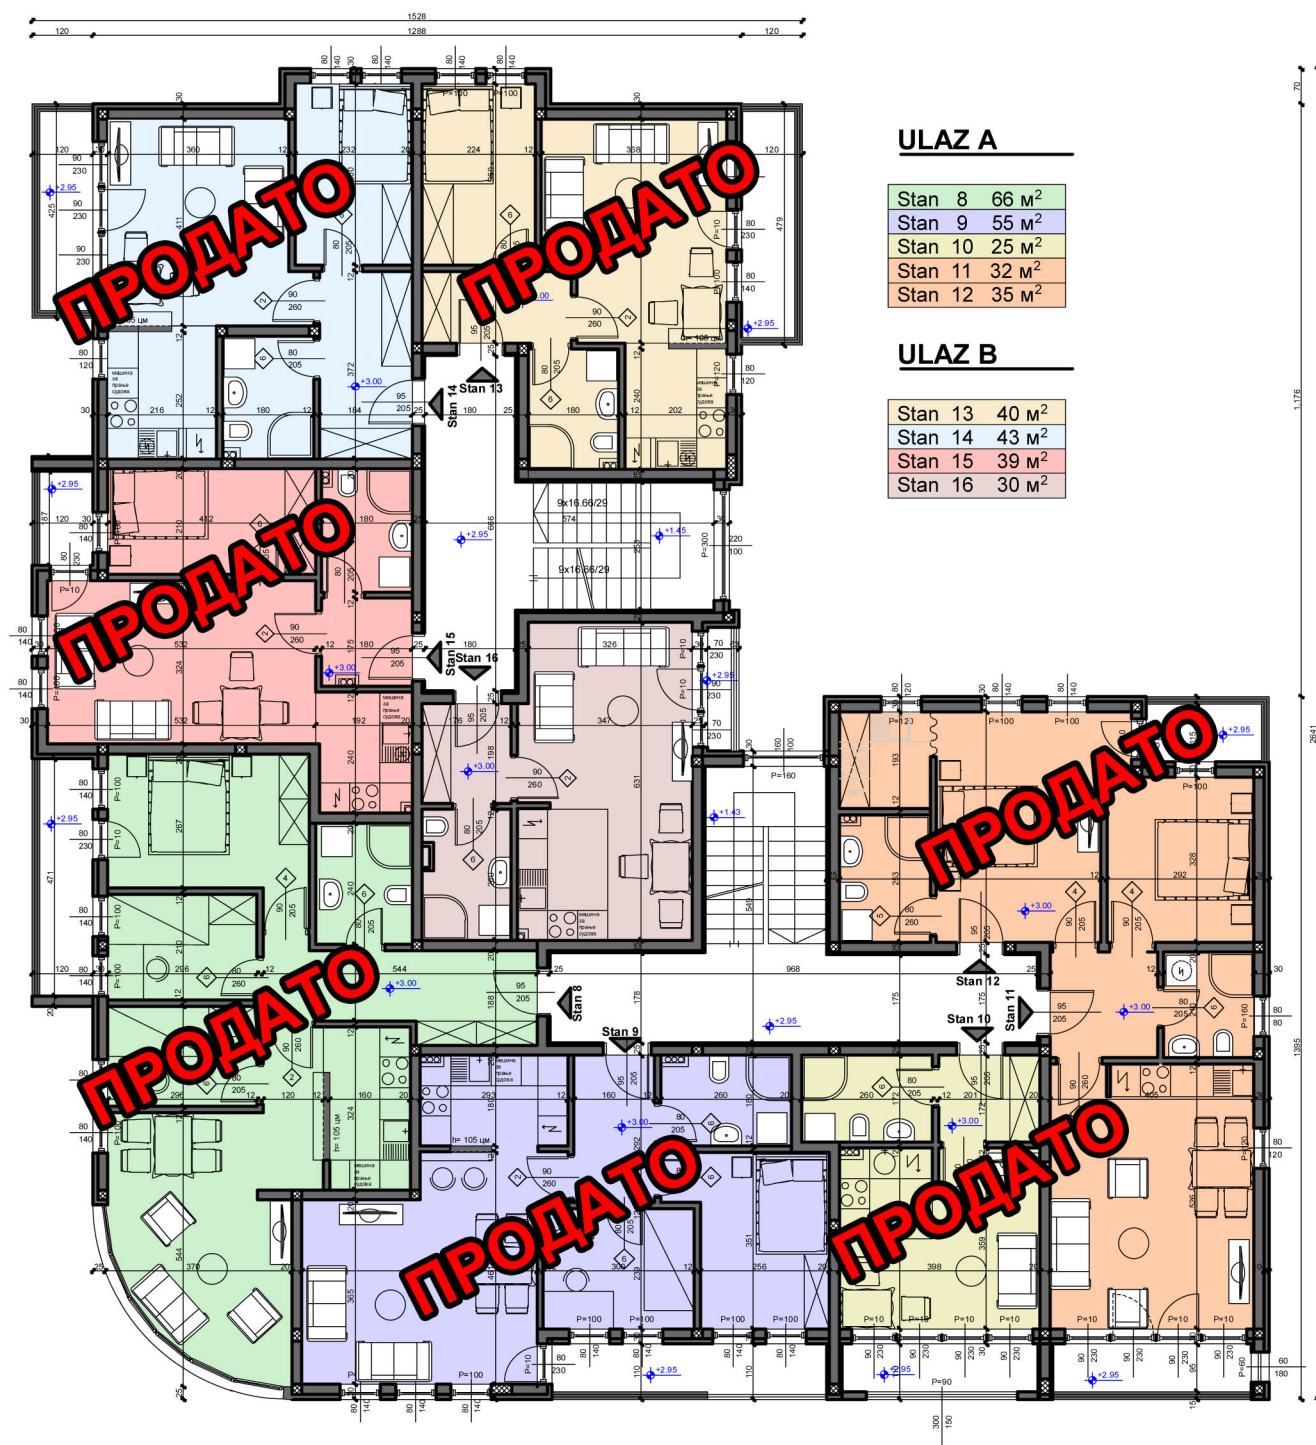





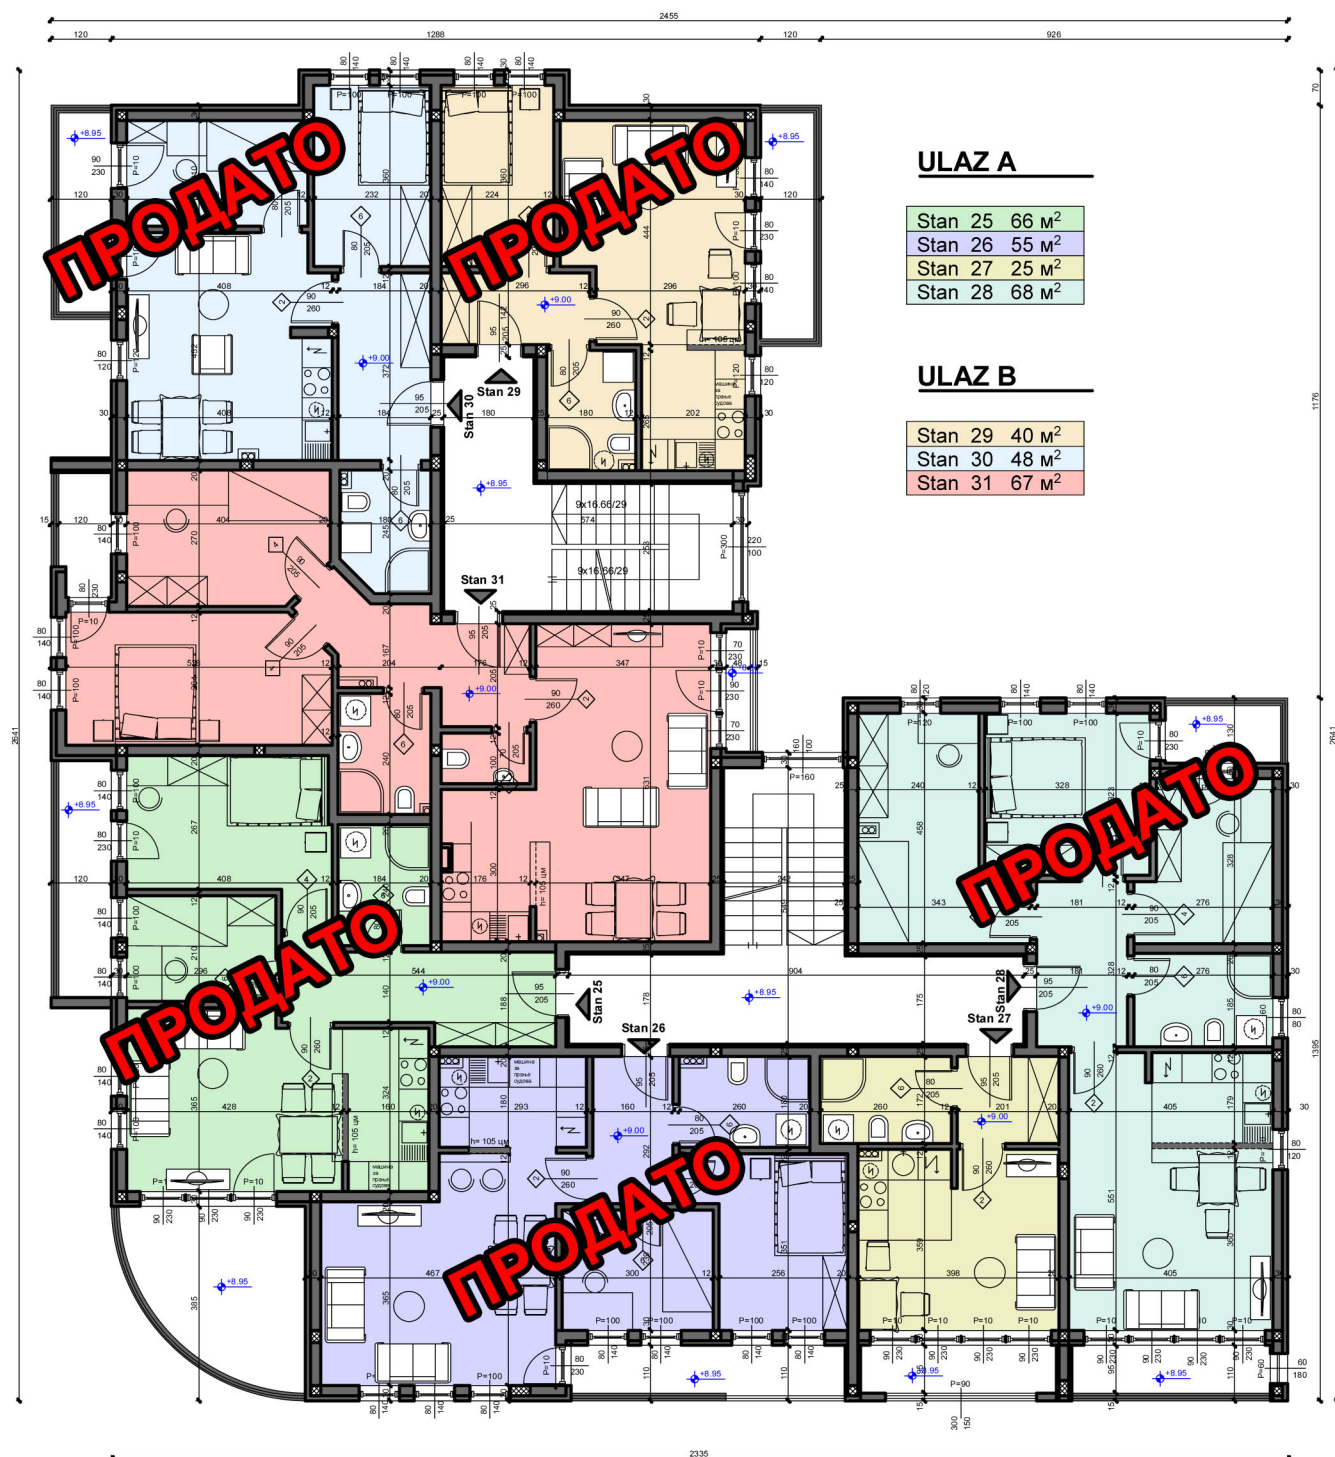

TREĆI SPRAT R 1:150

